




C5 TRASH ENCLOSURE (EAST)
SCALE: 1/4" = 1'-0"

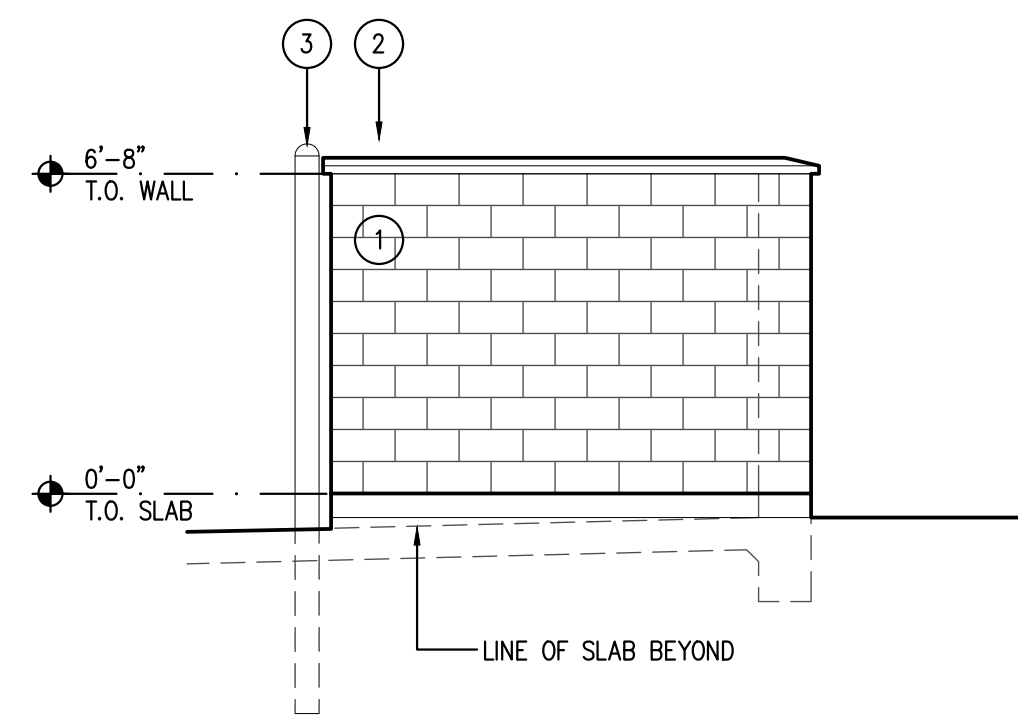


C4 TRASH ENCLOSURE (WEST)
SCALE: 1/4" = 1'-0"

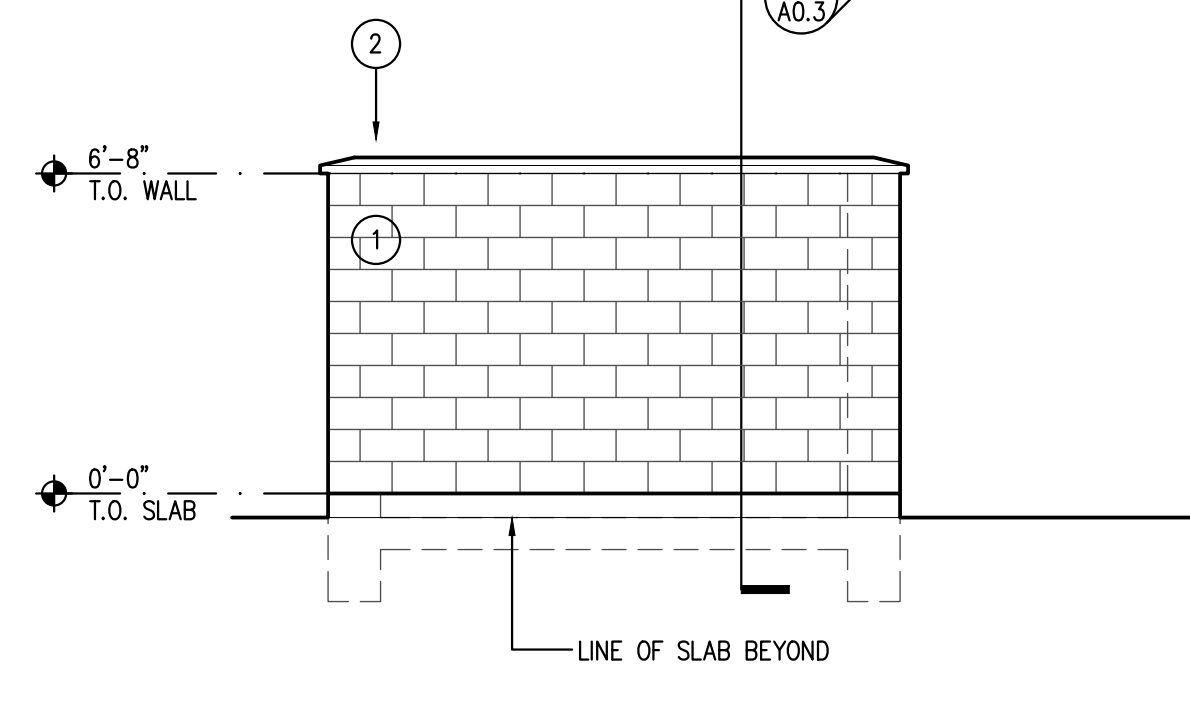

C3 TRASH ENCLOSURE (SOUTH)
SCALE: 1/4" = 1'-0"

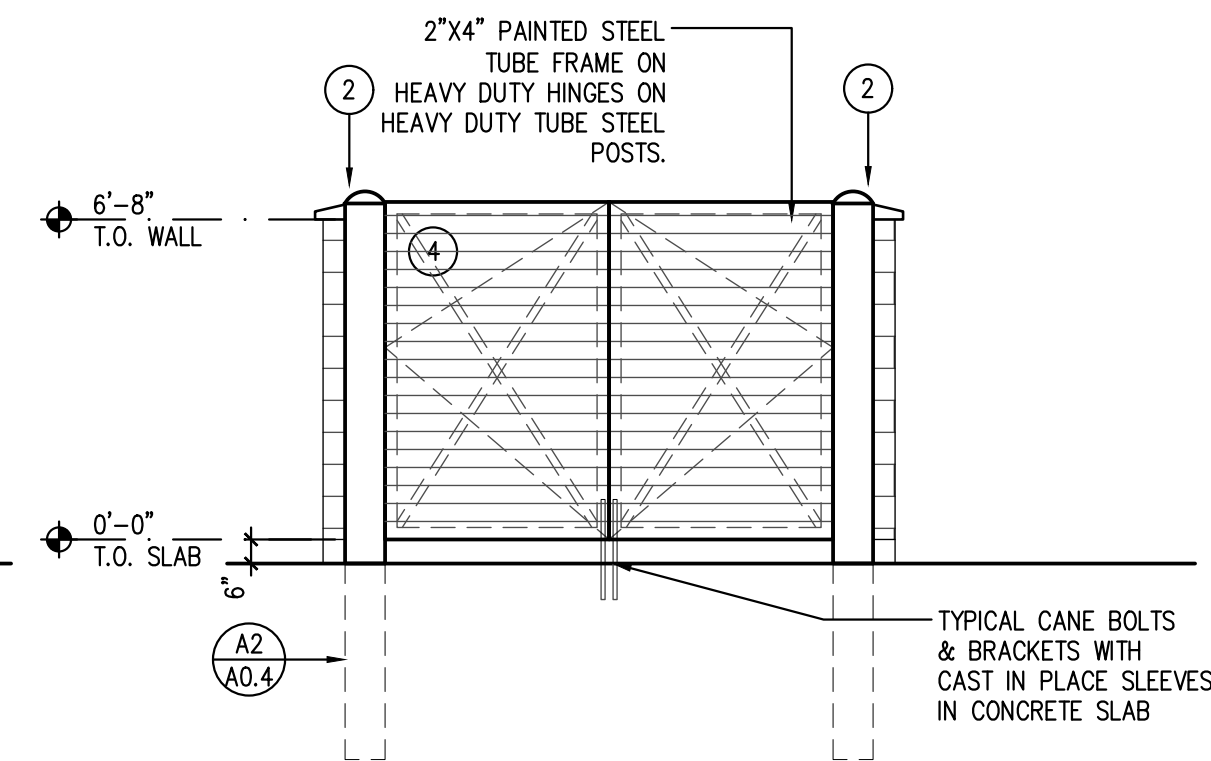


C2 TRASH ENCLOSURE (NORTH)
SCALE: 1/4" = 1'-0"

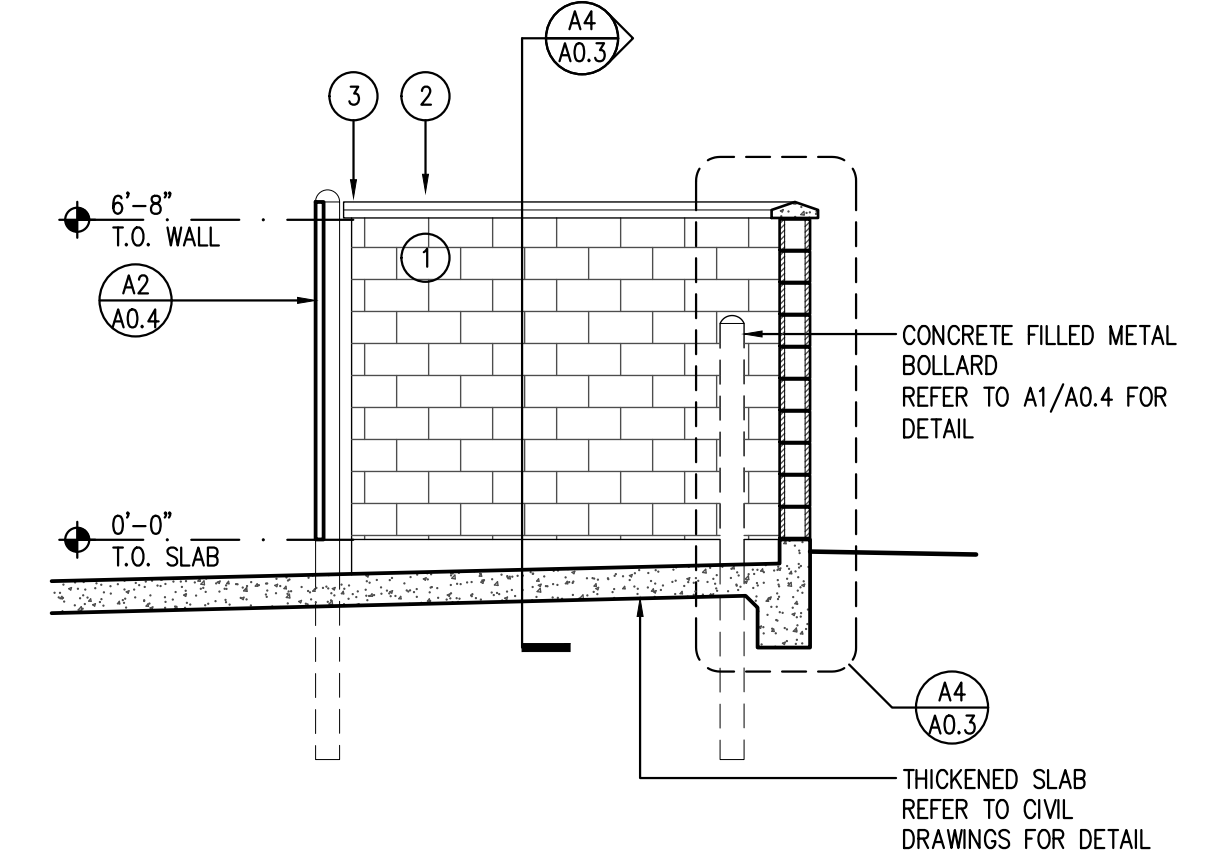


C1 TRASH ENCLOSURE (CROSS SECTION)
SCALE: 1/4" = 1'-0"


- SITE FINISH LEGEND**
- 1 PAINTED CMU
COLOR: SW #7664 STEELY GRAY
 - 2 SILICA CONCRETE CAP
COLOR: TO MATCH SW #7664 STEELY GRAY
 - 3 PAINTED METAL POST
COLOR: SW #7664 STEELY GRAY
 - 4 PREMANUFACTURED PREFINISHED CORRUGATED METAL GATE
COLOR: SW #7664 STEELY GRAY

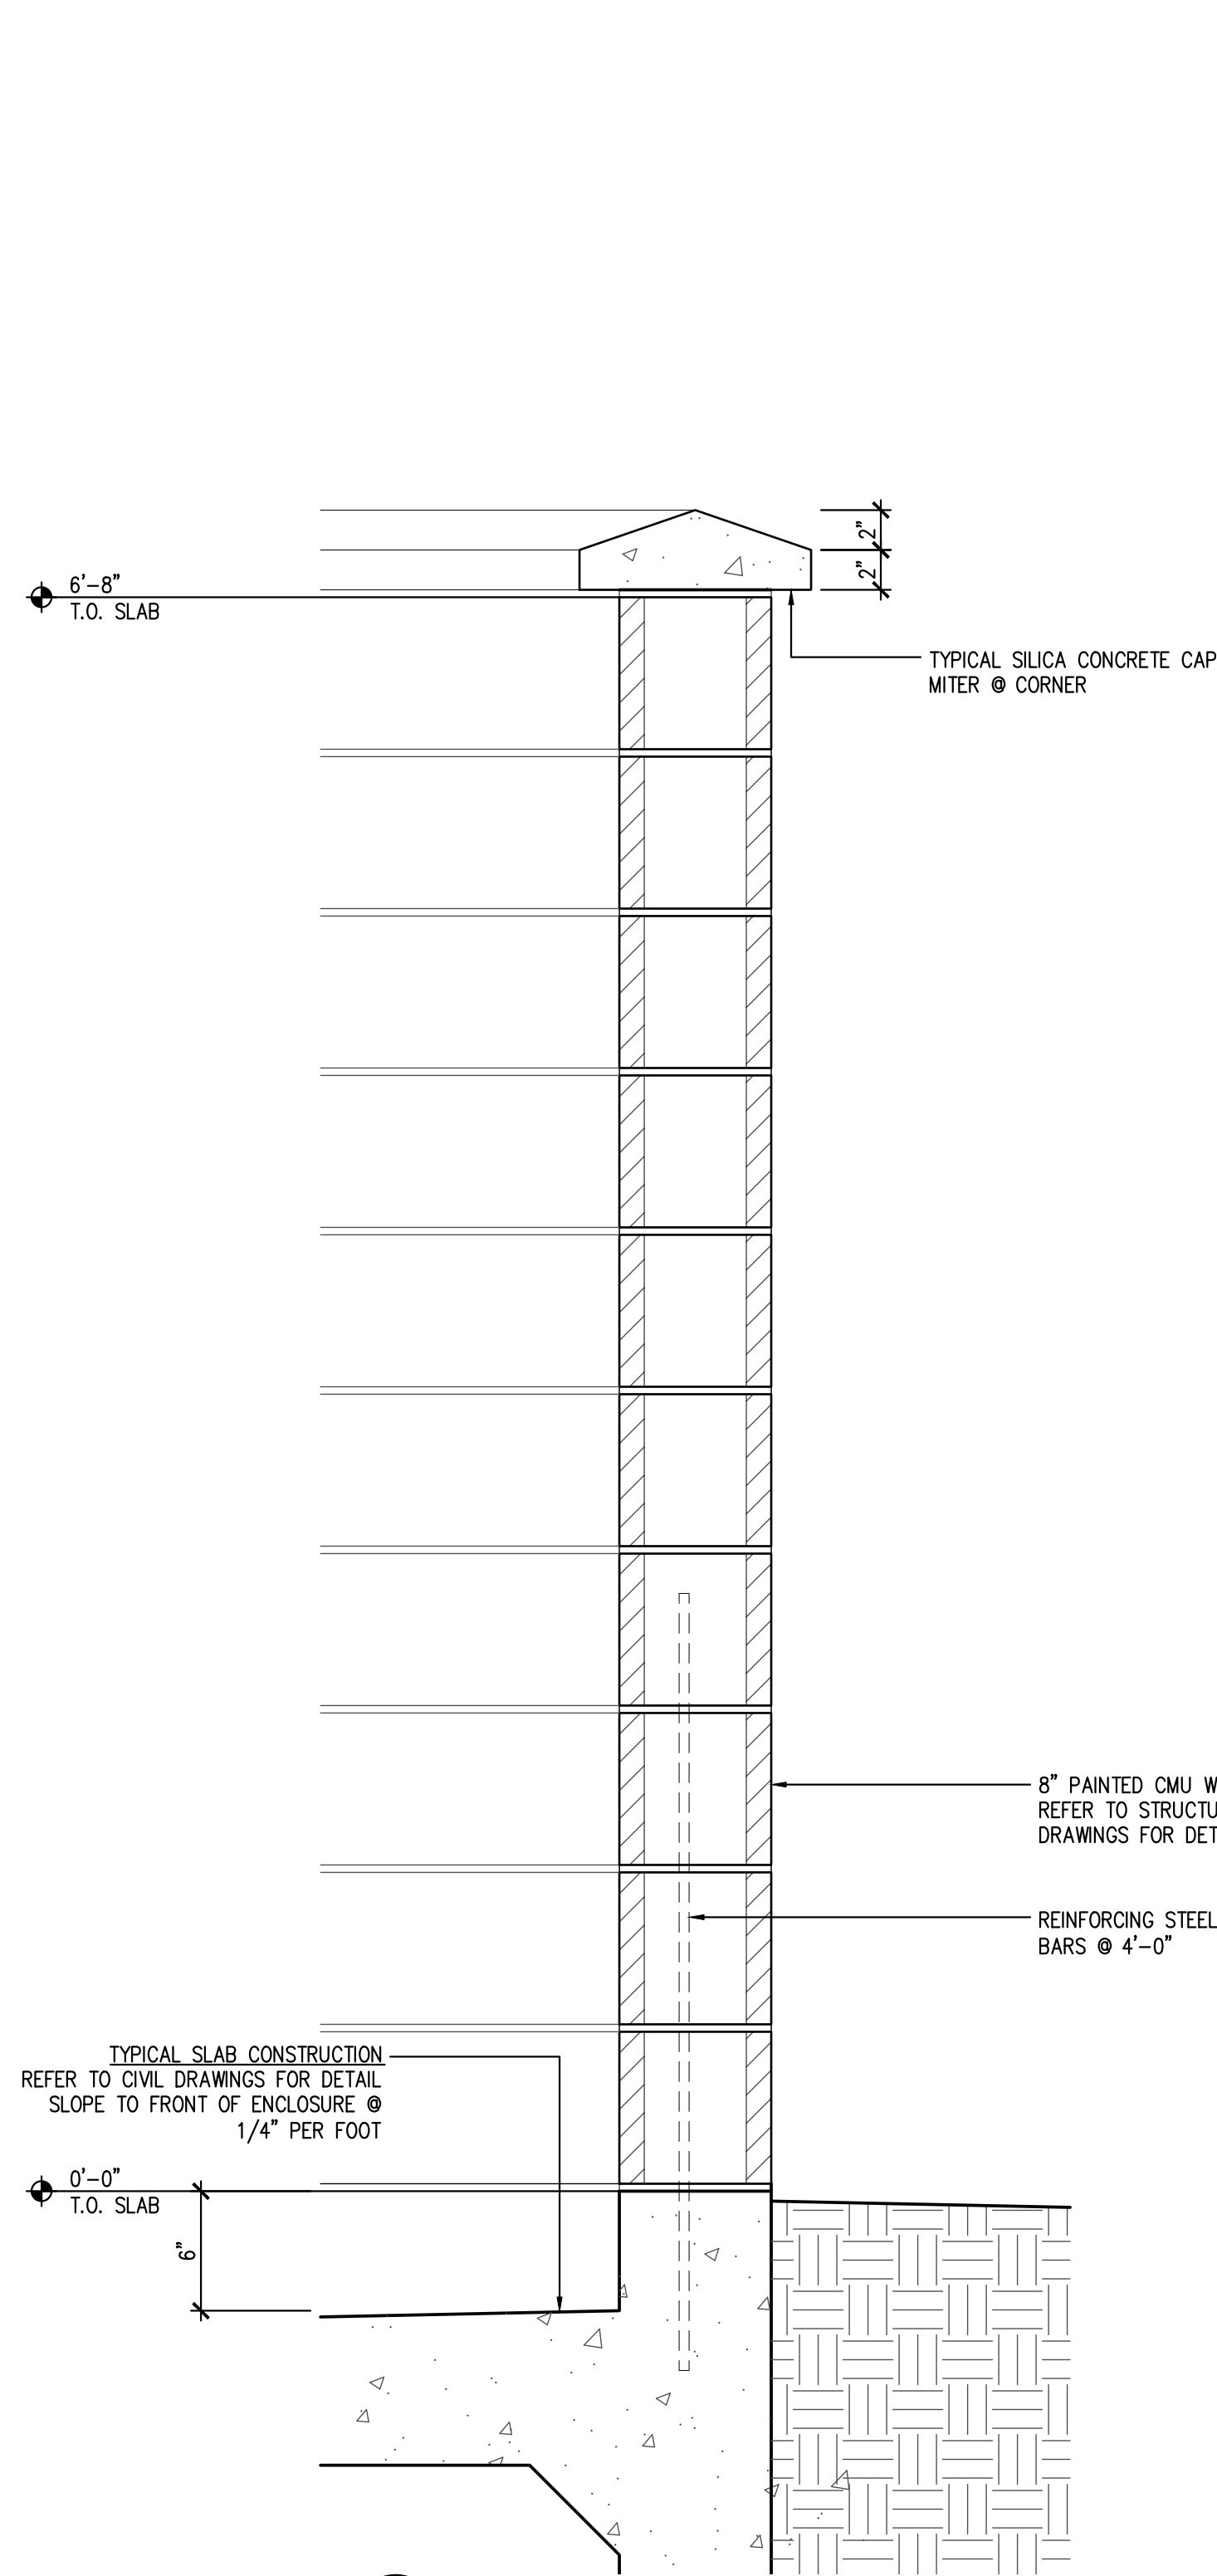


A4 WALL DETAIL
SCALE: 1 1/2" = 1'-0"

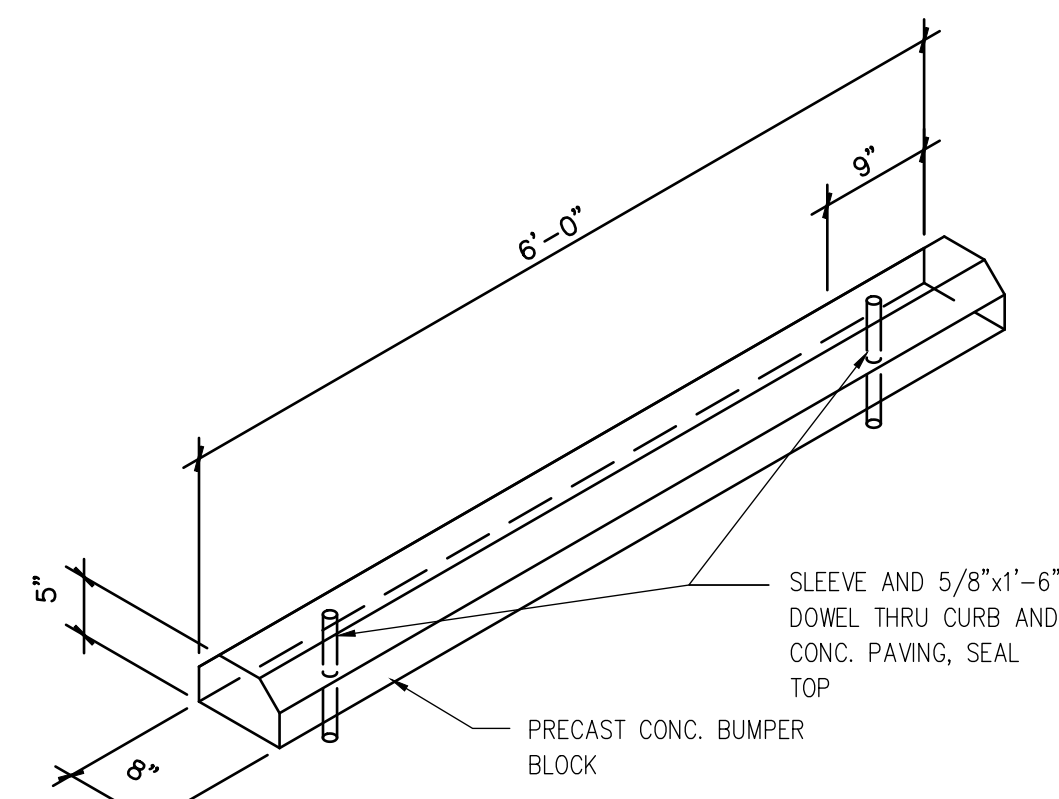


B4 PRECAST PARKING BUMPER
SCALE: 1 1/2" = 1'-0"

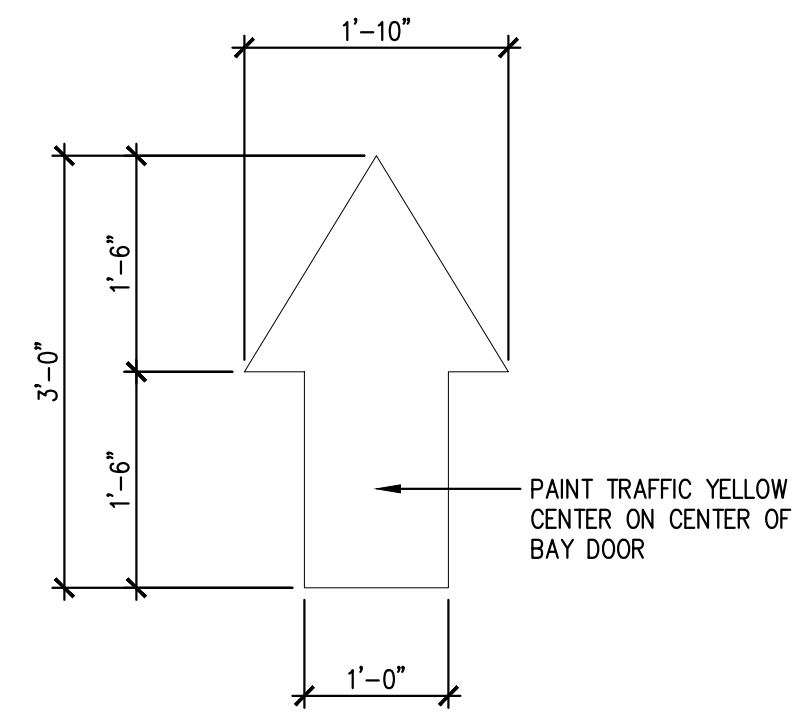


B1 PAINTED TRAFFIC ARROW
SCALE: 3/4" = 1'-0"

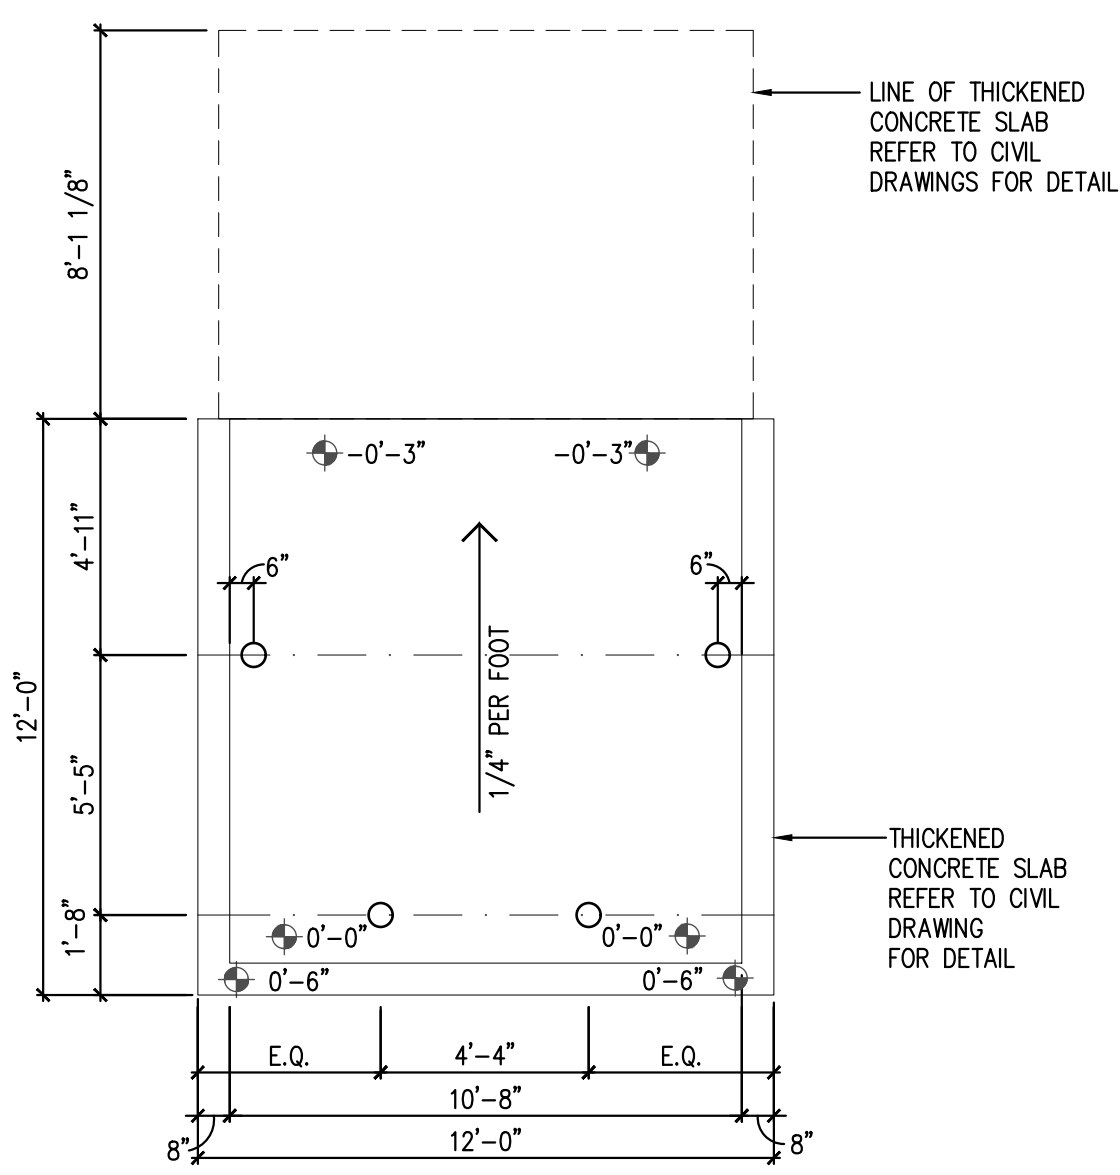

B3 TRASH ENCLOSURE SLAB PLAN
SCALE: 1/4" = 1'-0"

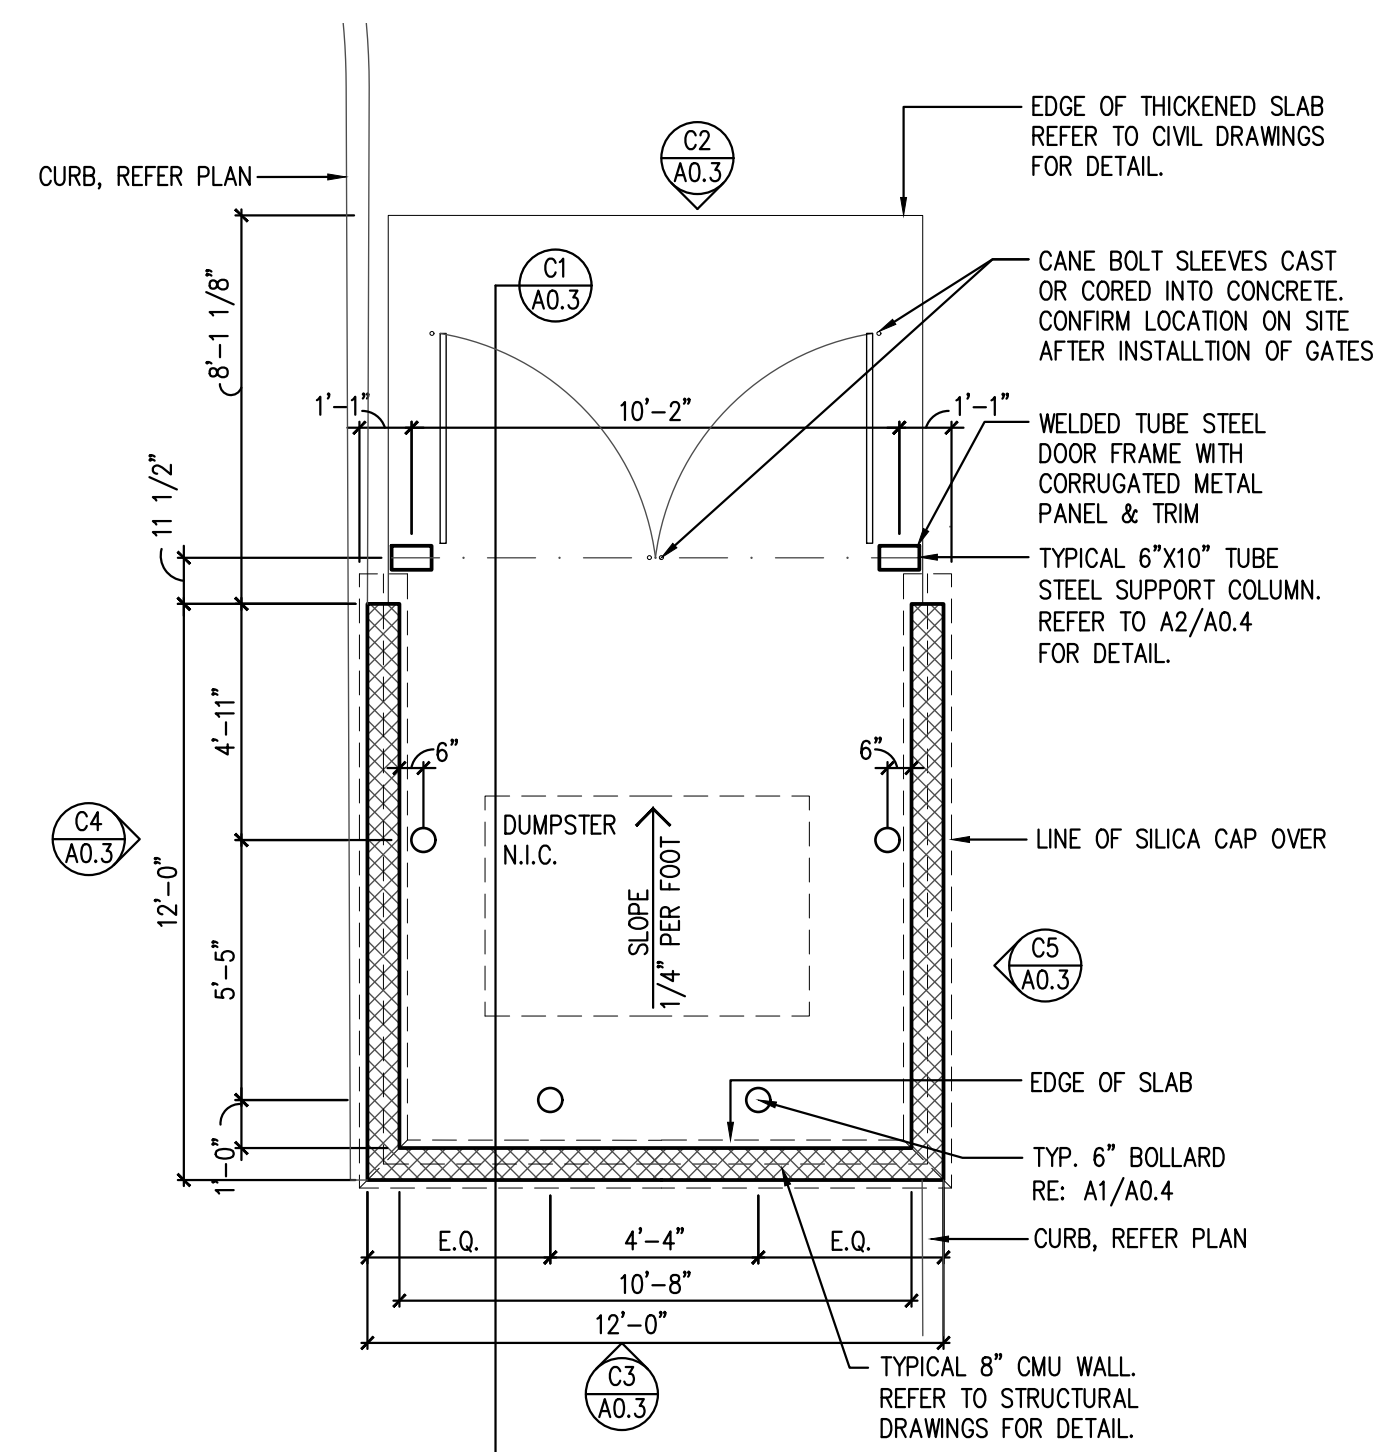

B2 TRASH ENCLOSURE BUILDING PLAN
SCALE: 1/4" = 1'-0"

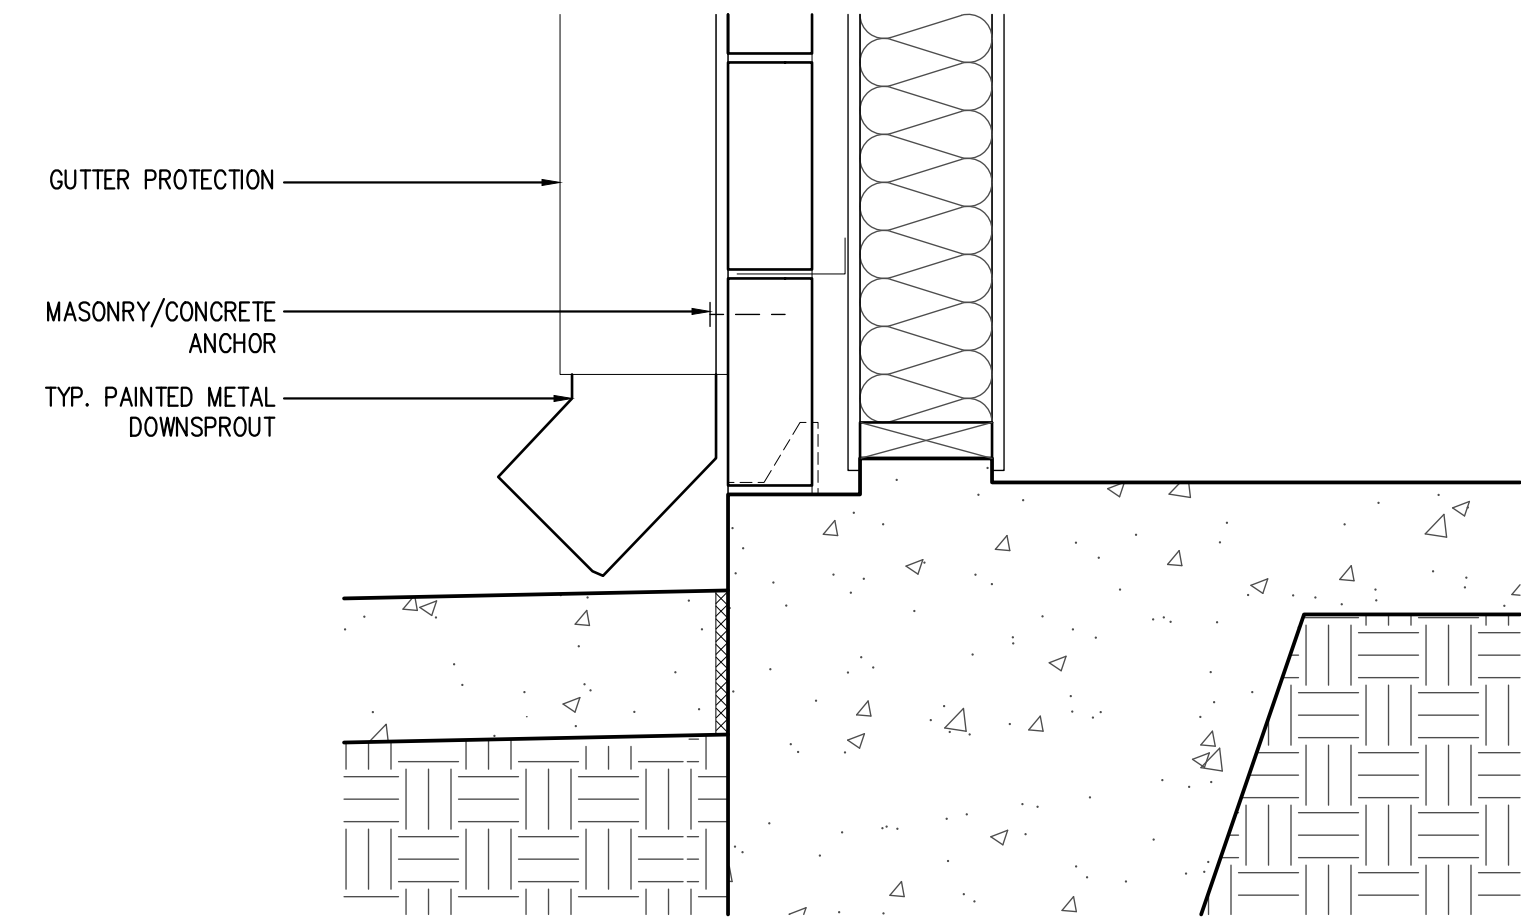

A3 SLAB @ DOWNSPOUT DETAIL
SCALE: 1 1/2" = 1'-0"

A1 NOT USED

A2 NOT USED



JOHN FRANZ
architect
4055 International Plaza Suite 100
Fort Worth, Texas 76109
(817) 737-9922

STRICKLAND BROTHERS
3223 BATTLEGROUND AVE.
GREENSBORO, NC 27408

Revisions:

File Name:	21337_A0.3	
Project No:	21337	
Date:	12/17/21	
Drawn By:	Ti	
Checked By:		

A0.3
SITE DETAILS