


# RECORD OF SURVEY NO. 33-09 SECTION 25/36, TOWNSHIP 4 NORTH, RANGE 25 EAST, M.B.D. & M.

SHEET 8 OF 27

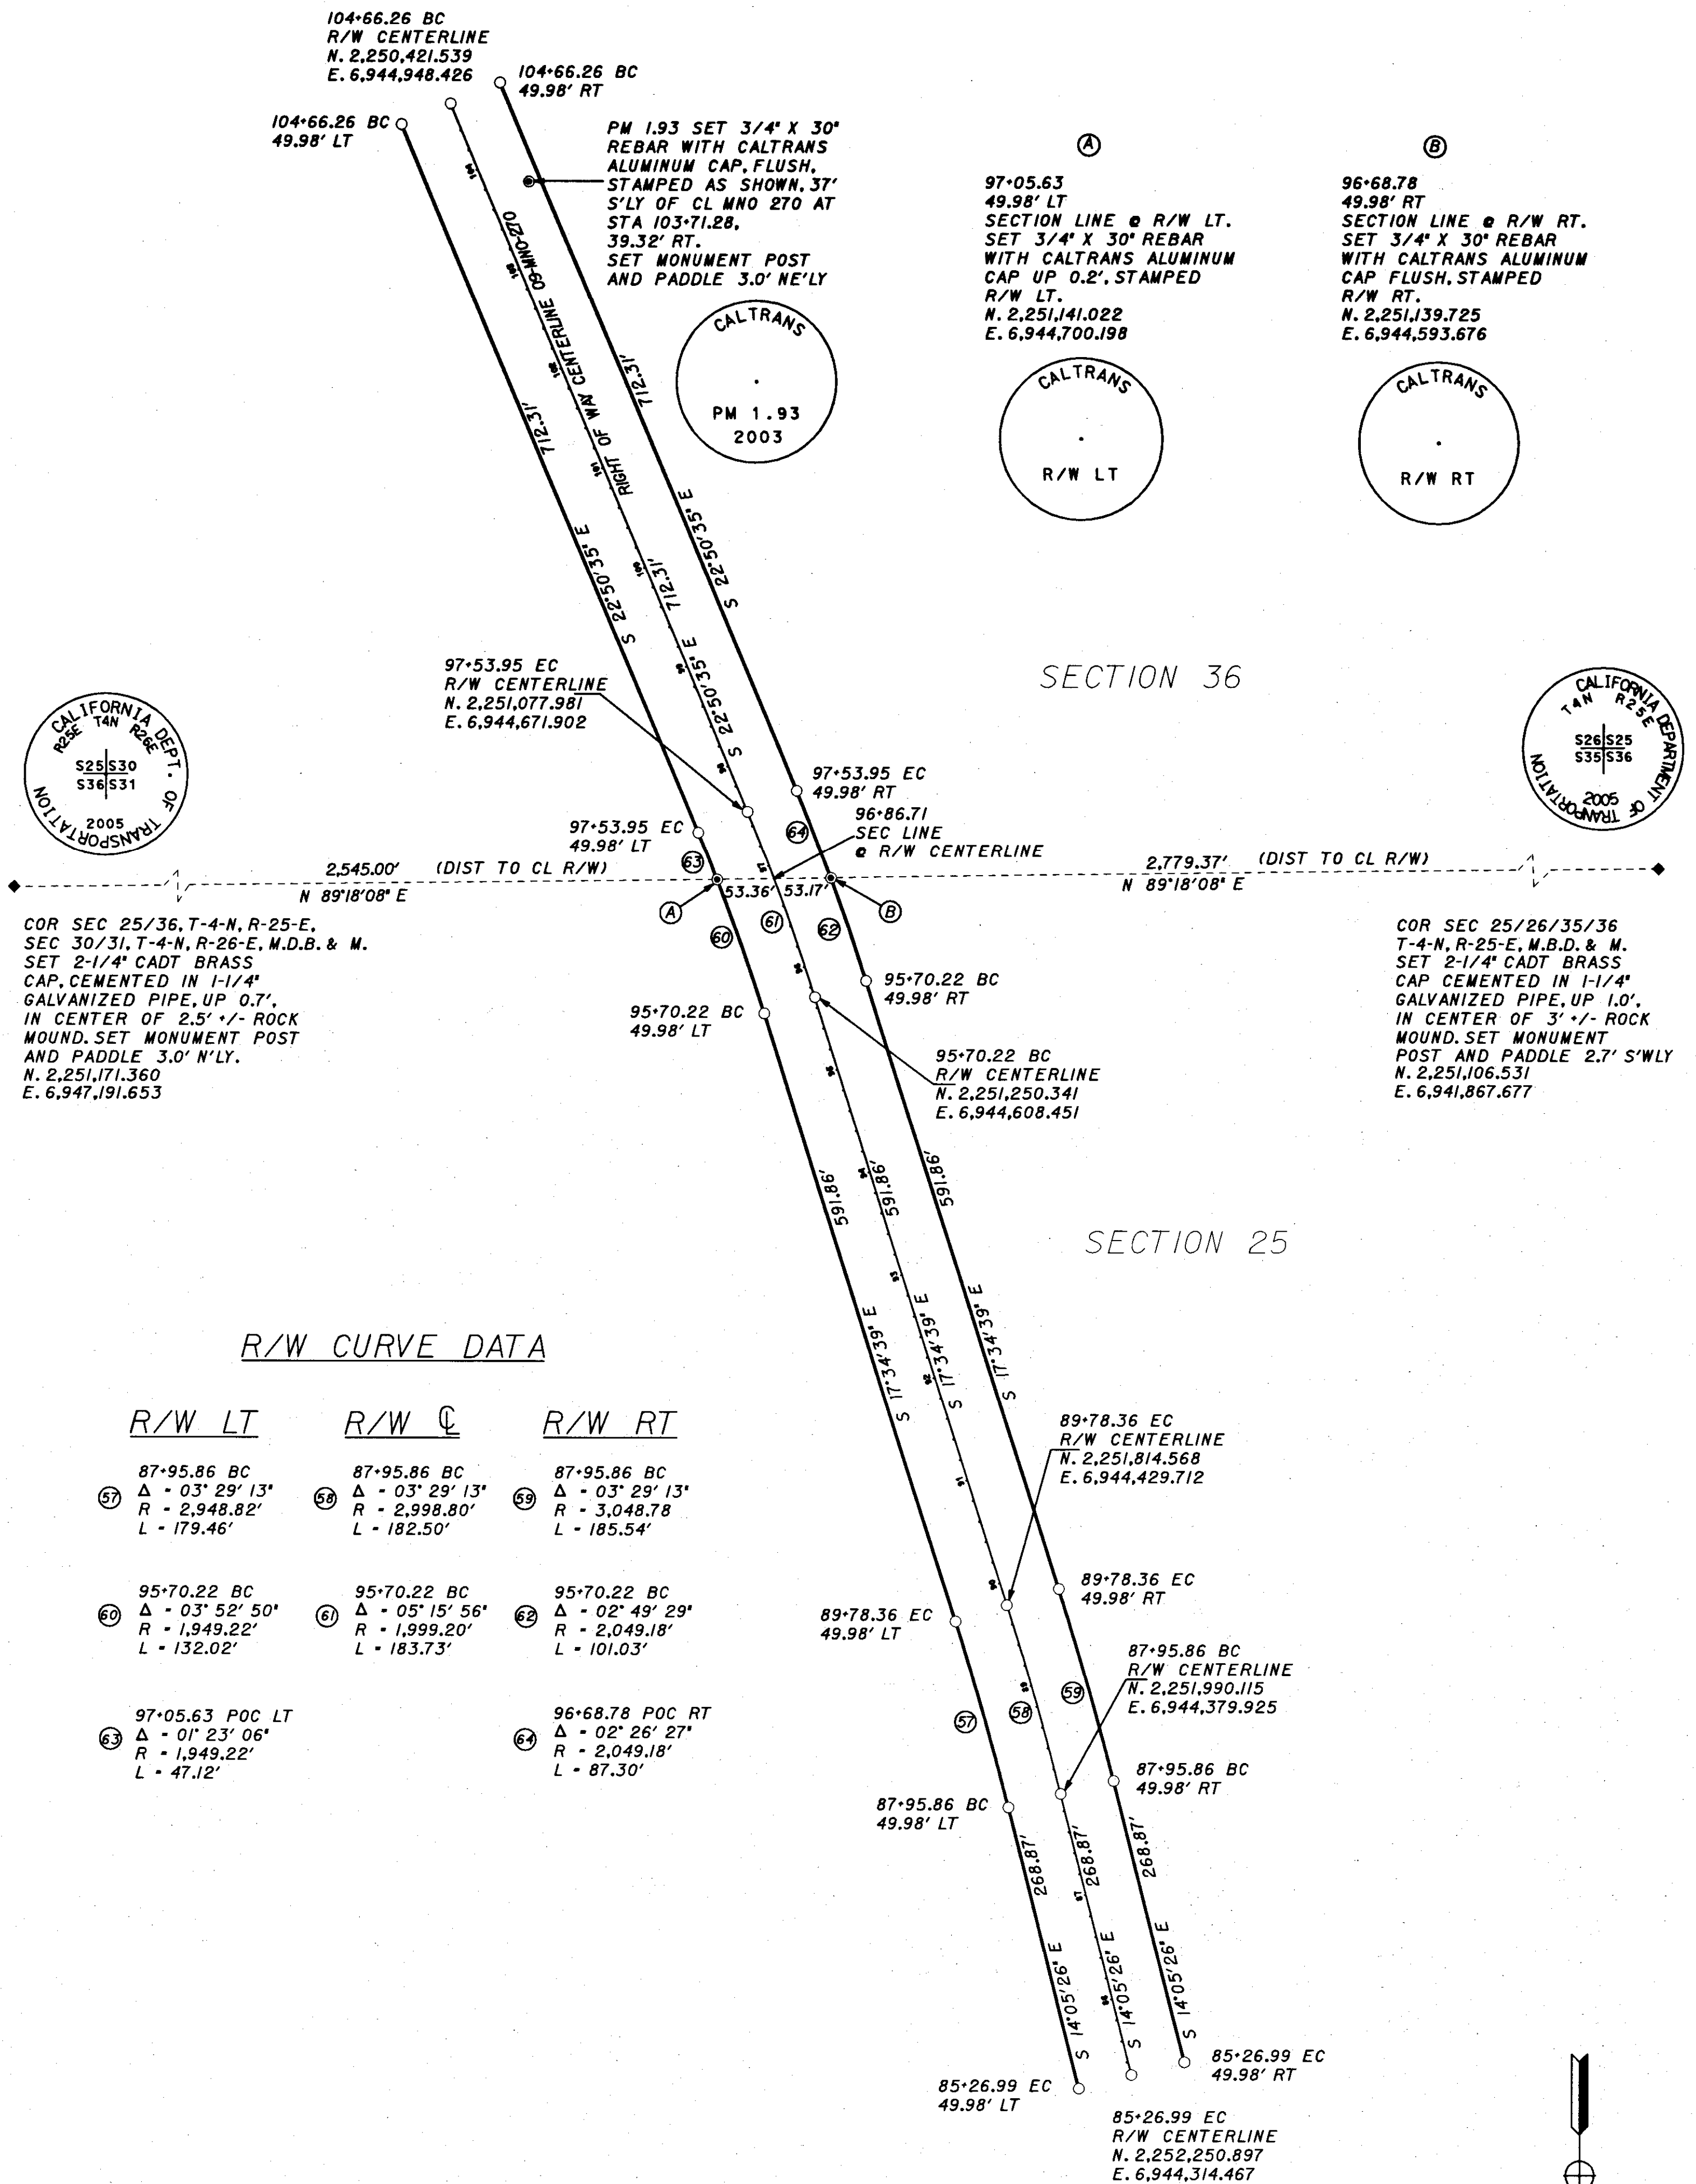

## R/W CURVE DATA

R/W LT	R/W C	R/W RT
87+95.86 BC Δ - 03° 29' 13" R - 2,948.82' L - 179.46'	87+95.86 BC Δ - 03° 29' 13" R - 2,998.80' L - 182.50'	87+95.86 BC Δ - 03° 29' 13" R - 3,048.78 L - 185.54'
95+70.22 BC Δ - 03° 52' 50" R - 1,949.22' L - 132.02'	95+70.22 BC Δ - 05° 15' 56" R - 1,999.20' L - 183.73'	95+70.22 BC Δ - 02° 49' 29" R - 2,049.18' L - 101.03'
97+05.63 POC LT Δ - 01° 23' 06" R - 1,949.22' L - 47.12'		96+68.78 POC RT Δ - 02° 26' 27" R - 2,049.18' L - 87.30'

## LEGEND:

- CALCULATED POSITION, NOTHING FOUND OR SET
- SET CALTRANS ALUMINUM CAP ON 3/4" REBAR STAMPED AS NOTED
- ⊙ FOUND MONUMENT AS NOTED
- ◆ LAND NET CORNER AS NOTED

